







FON STRICK 7  
VILLA

05. jül.  
100 dalas  
dibetes


12. jül.  
Franco Franco

19. jül.  
Eduardo  
"Herbert" un  
Benedo pils  
pagals!

26. jül.  
Andis Ginters un  
Jansons Martin  
no 1919/1988

1. MAT  
B



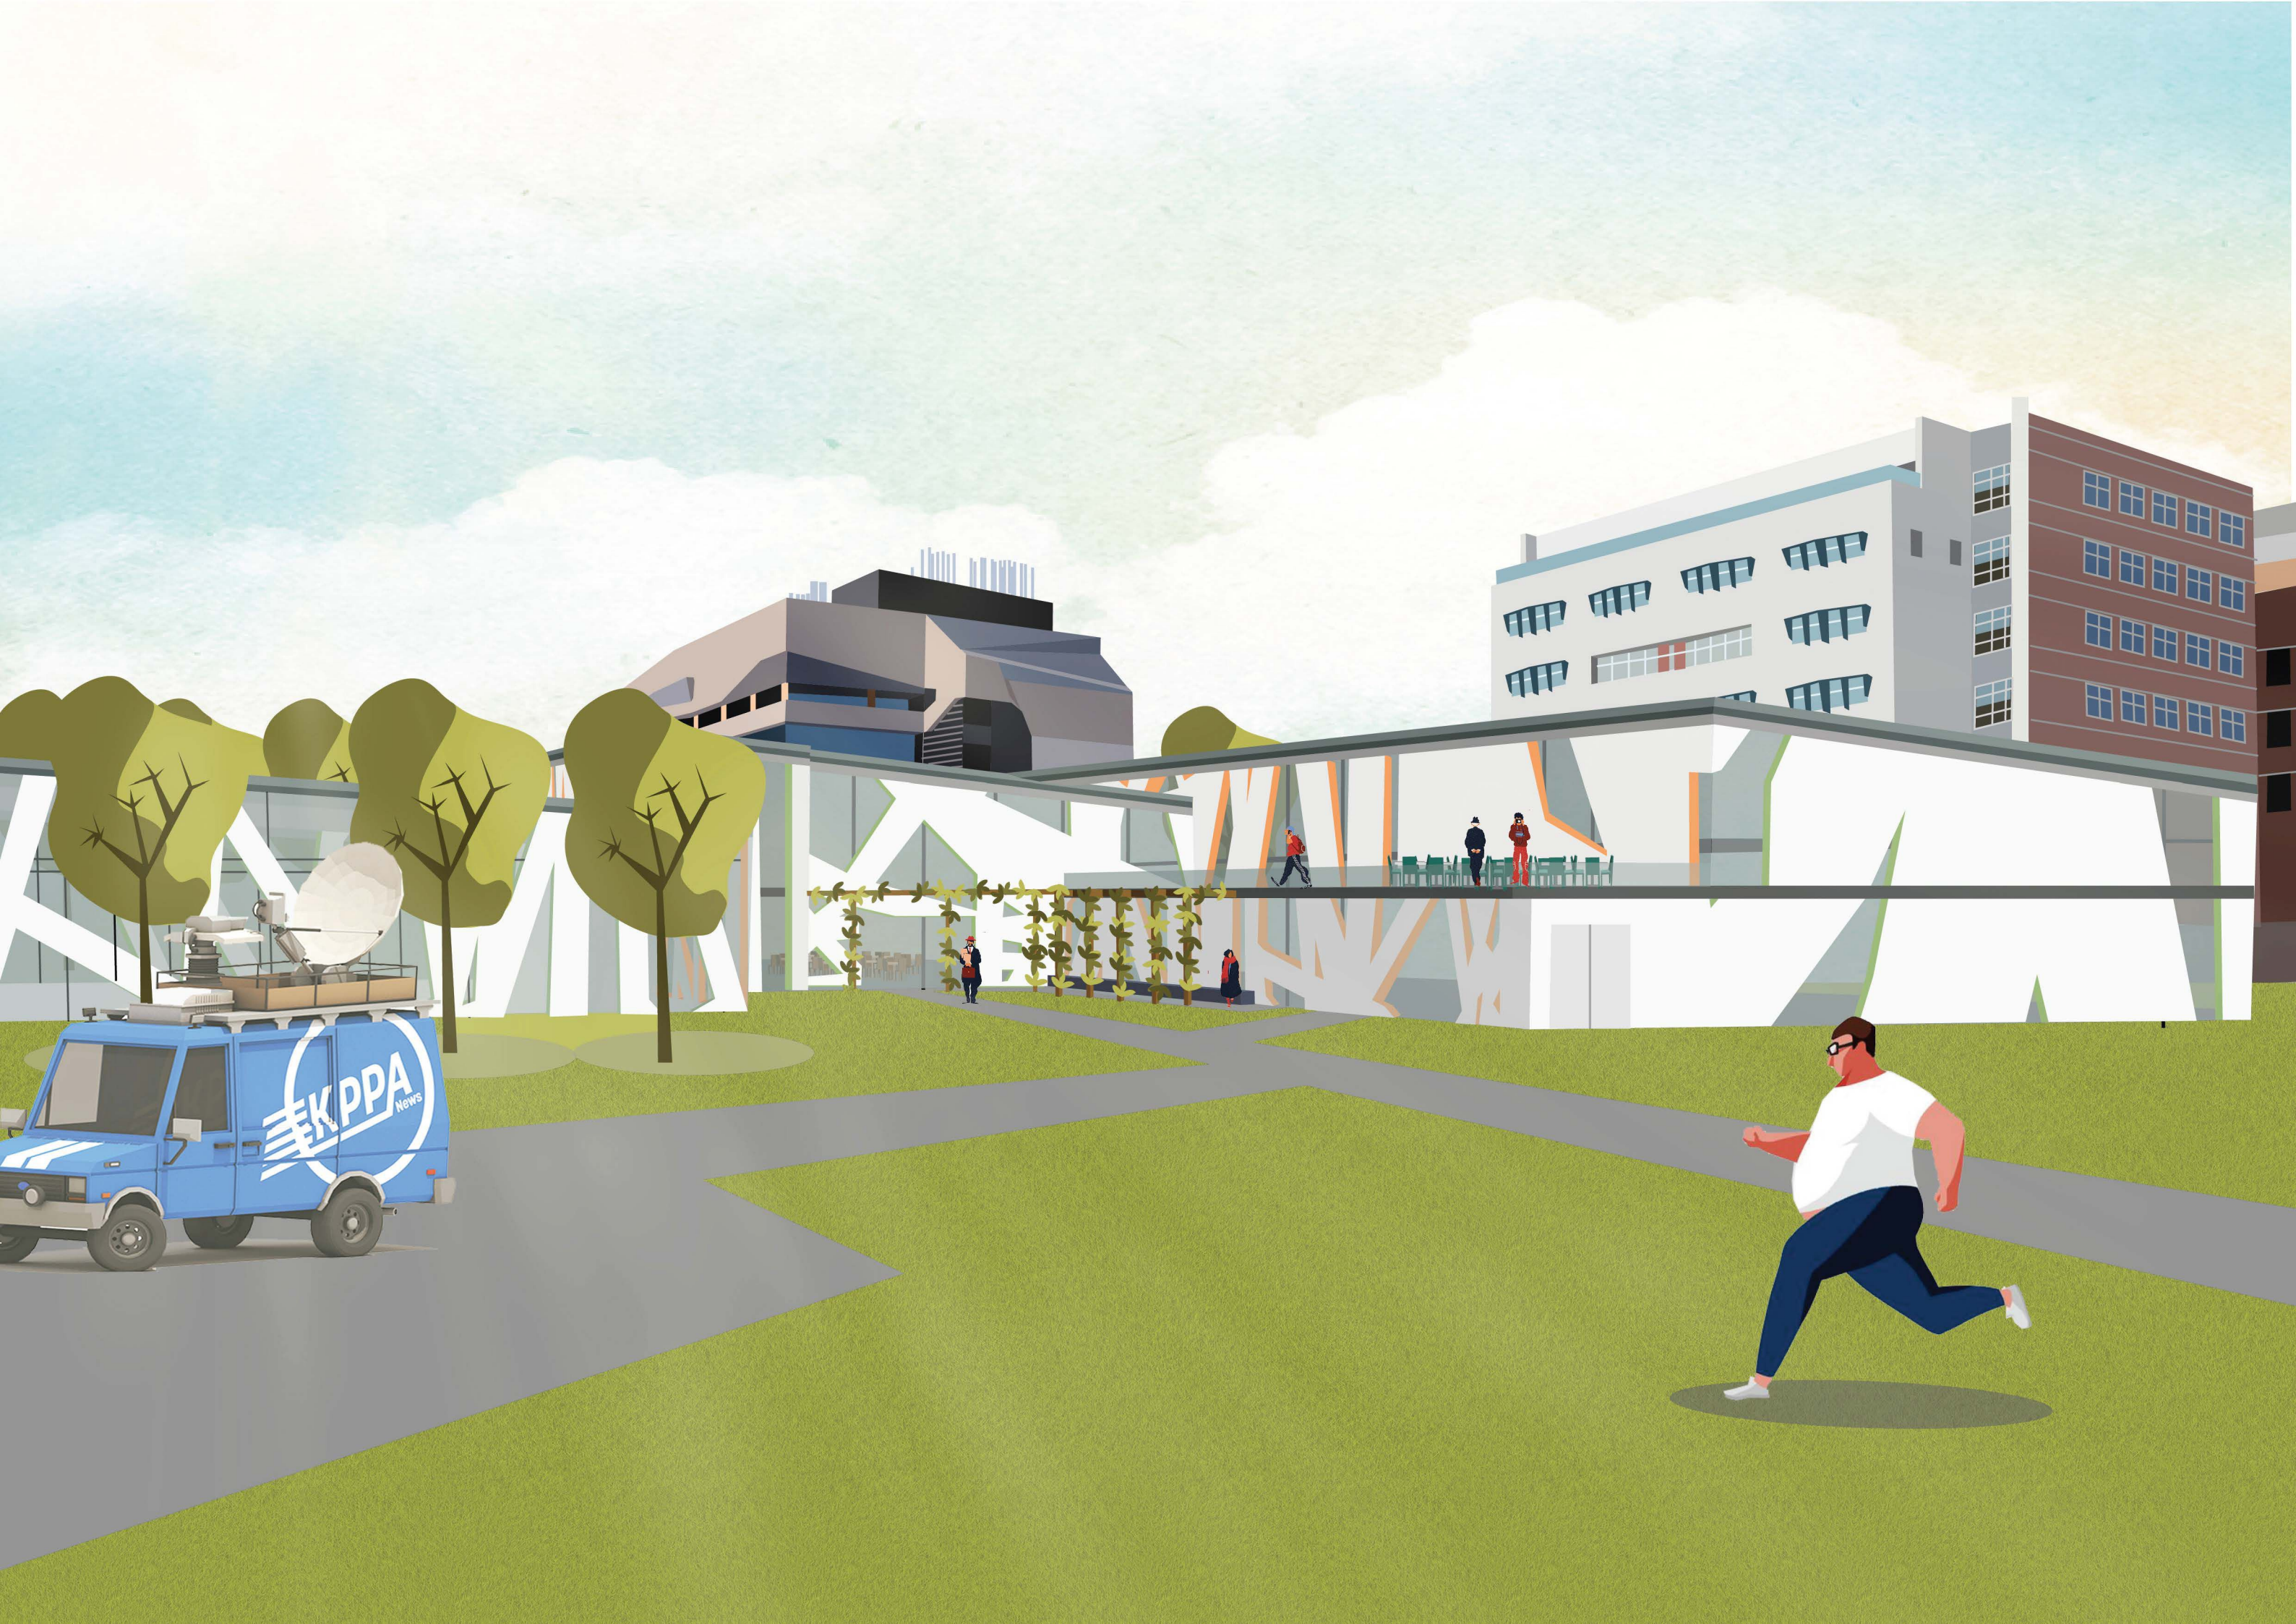

KPPA News








Circulation



Strong Connection  
with Nature

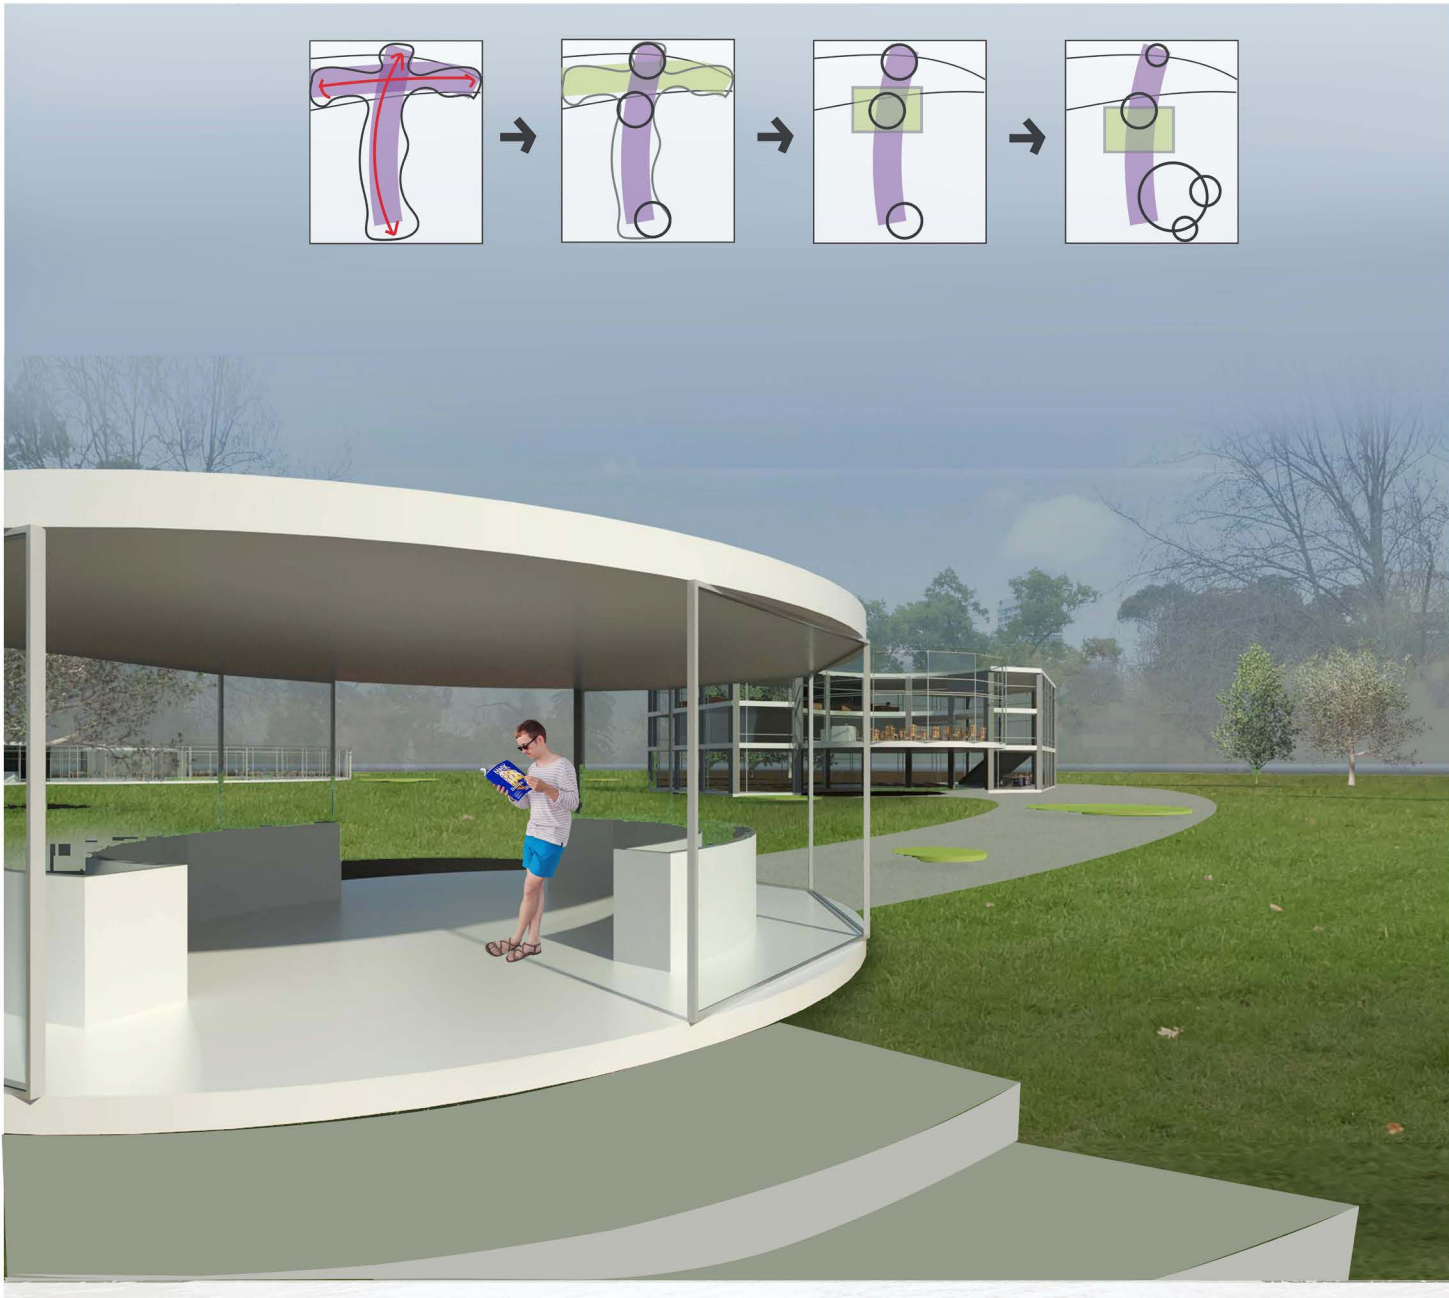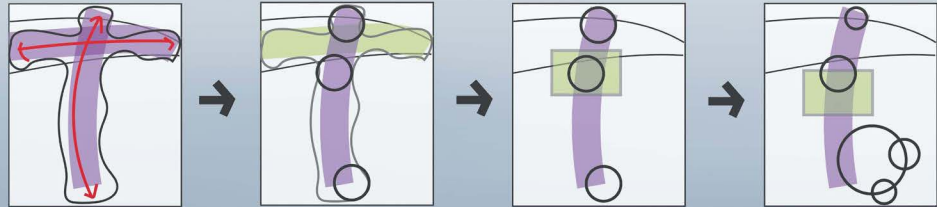

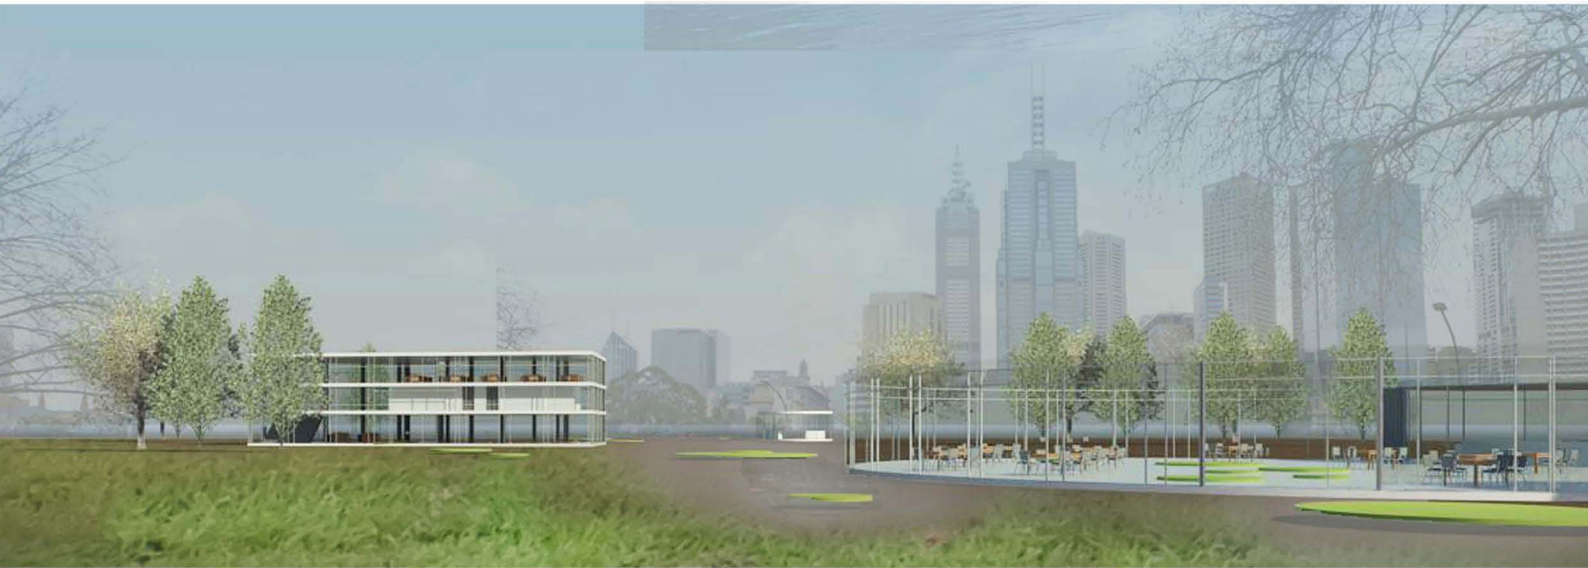

**NORTH ELEVATION**  
SCALE 1:200